




Lodge Building - Front Elevation

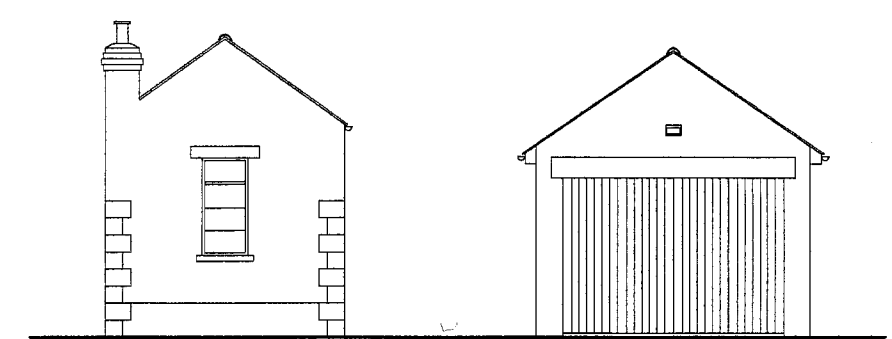


Outbuildings - Front Elevation

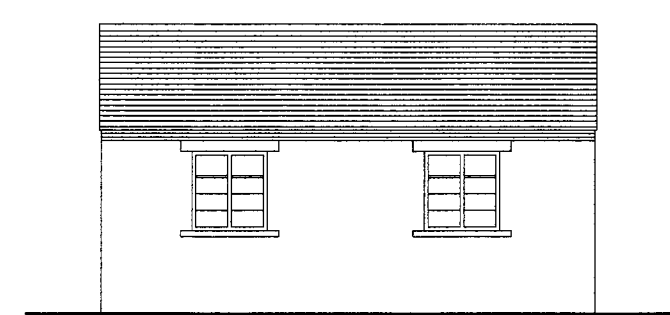


Side Elevation

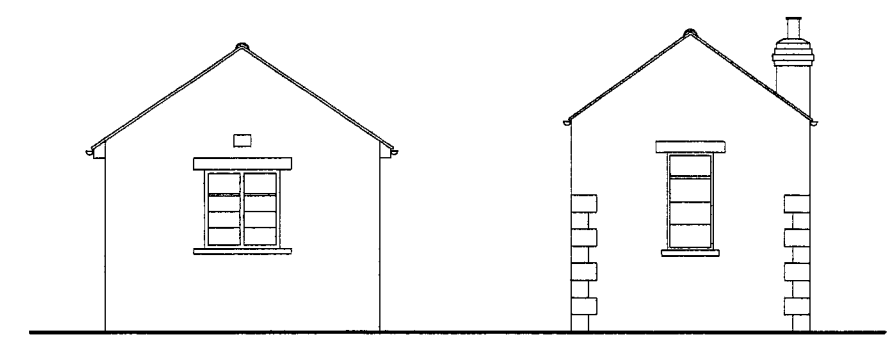


Rear Elevation

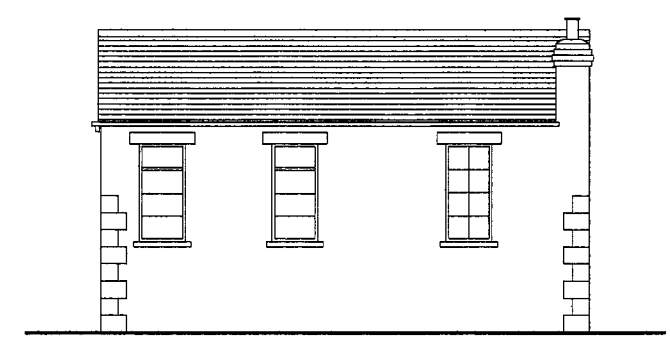


Side Elevation

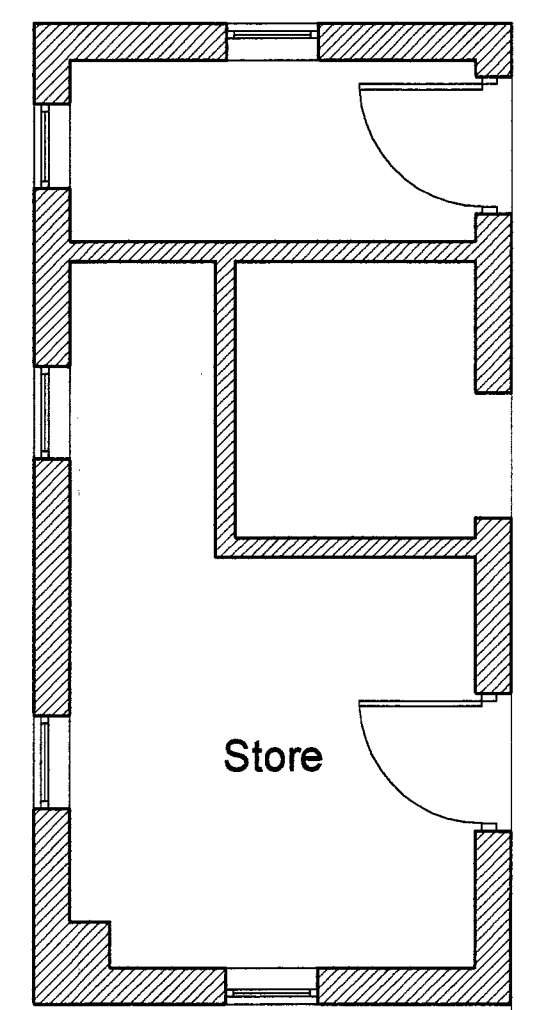

Store

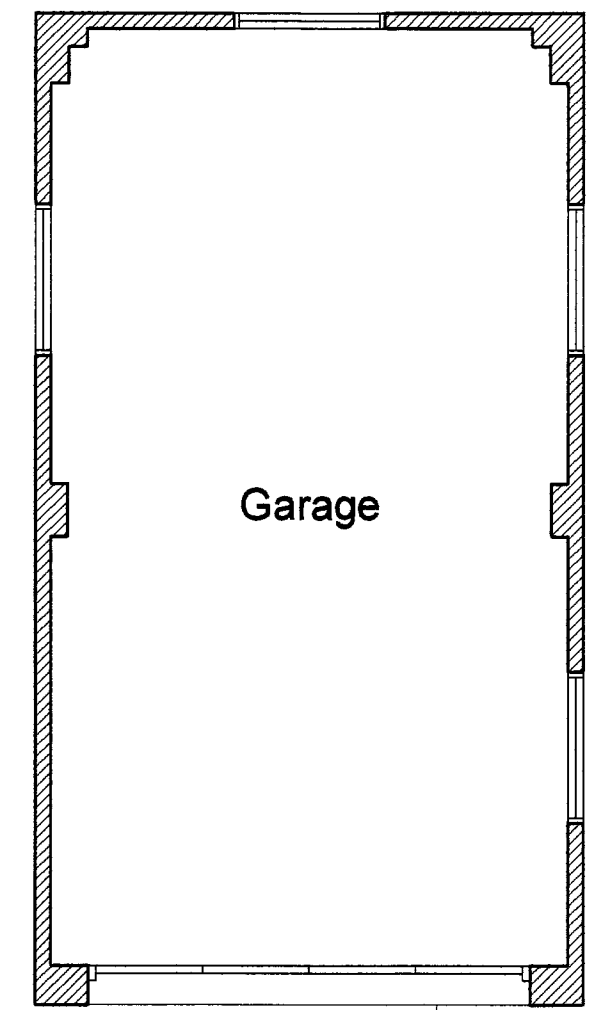


Garage

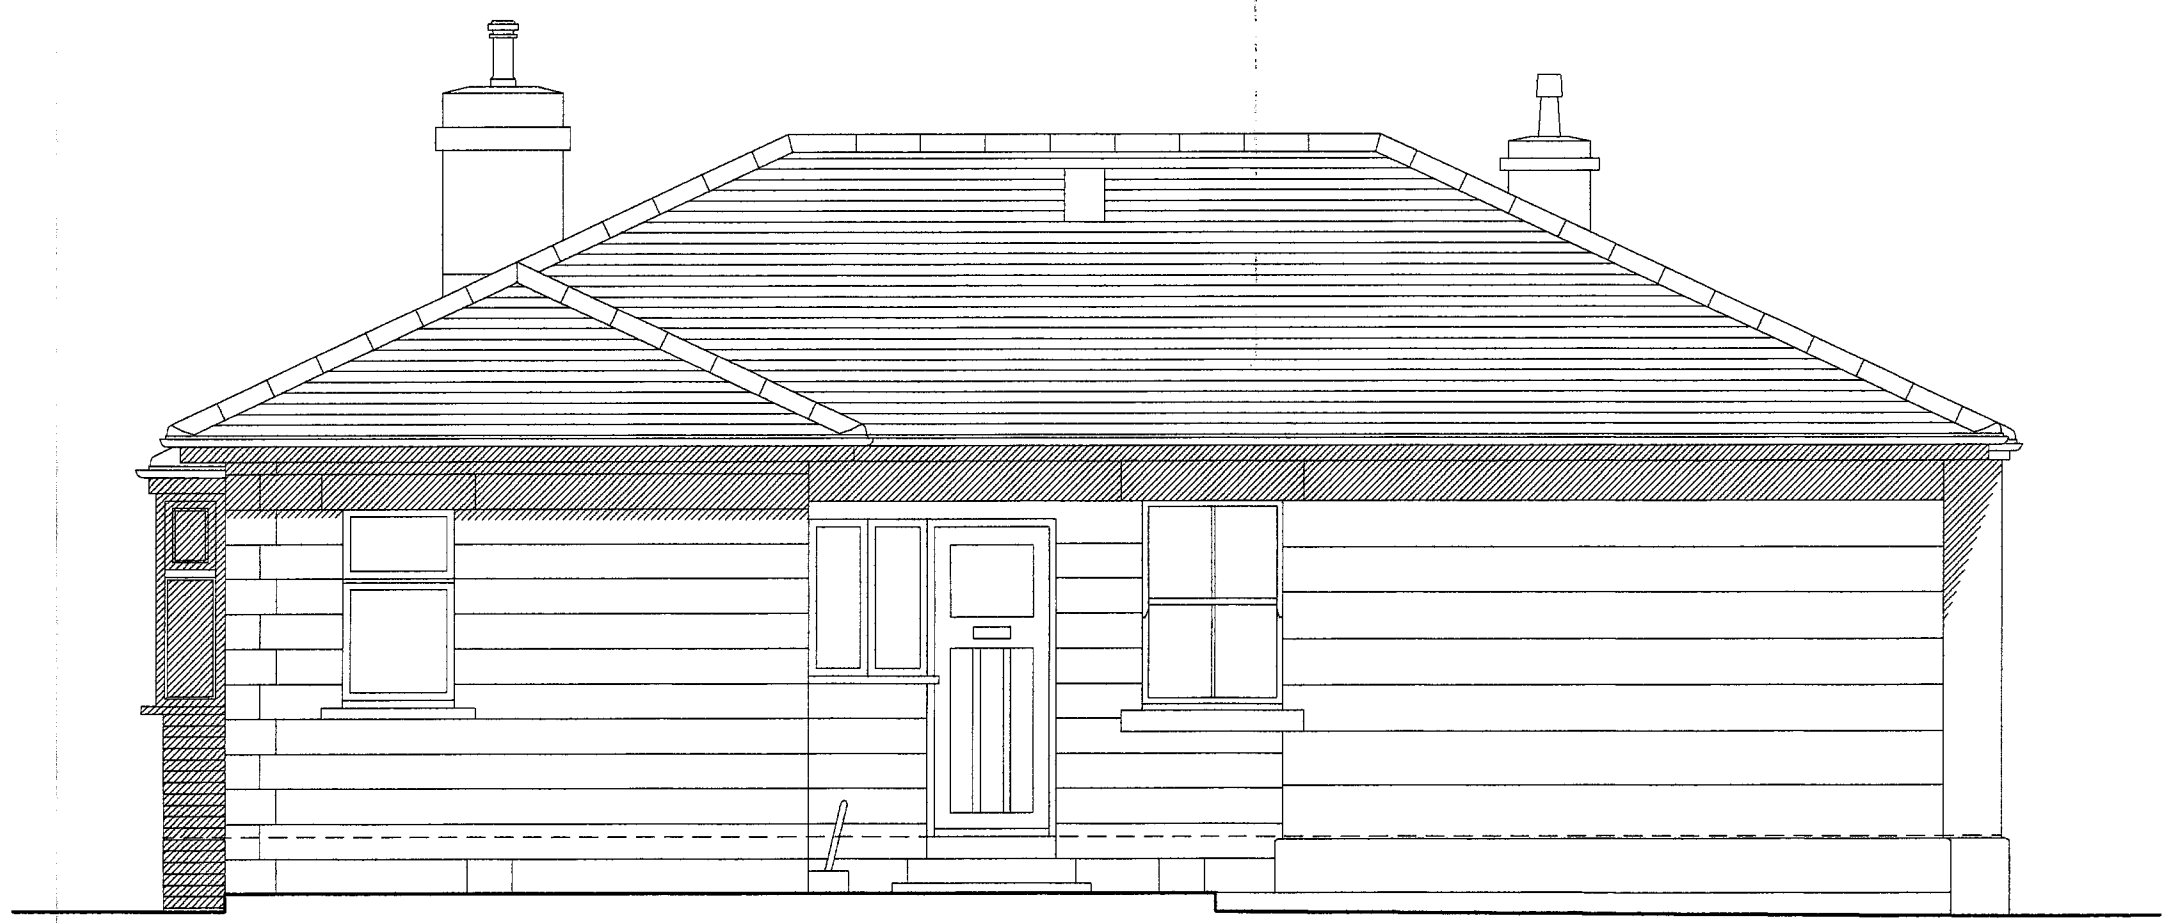


Rear Elevation



Side Elevation

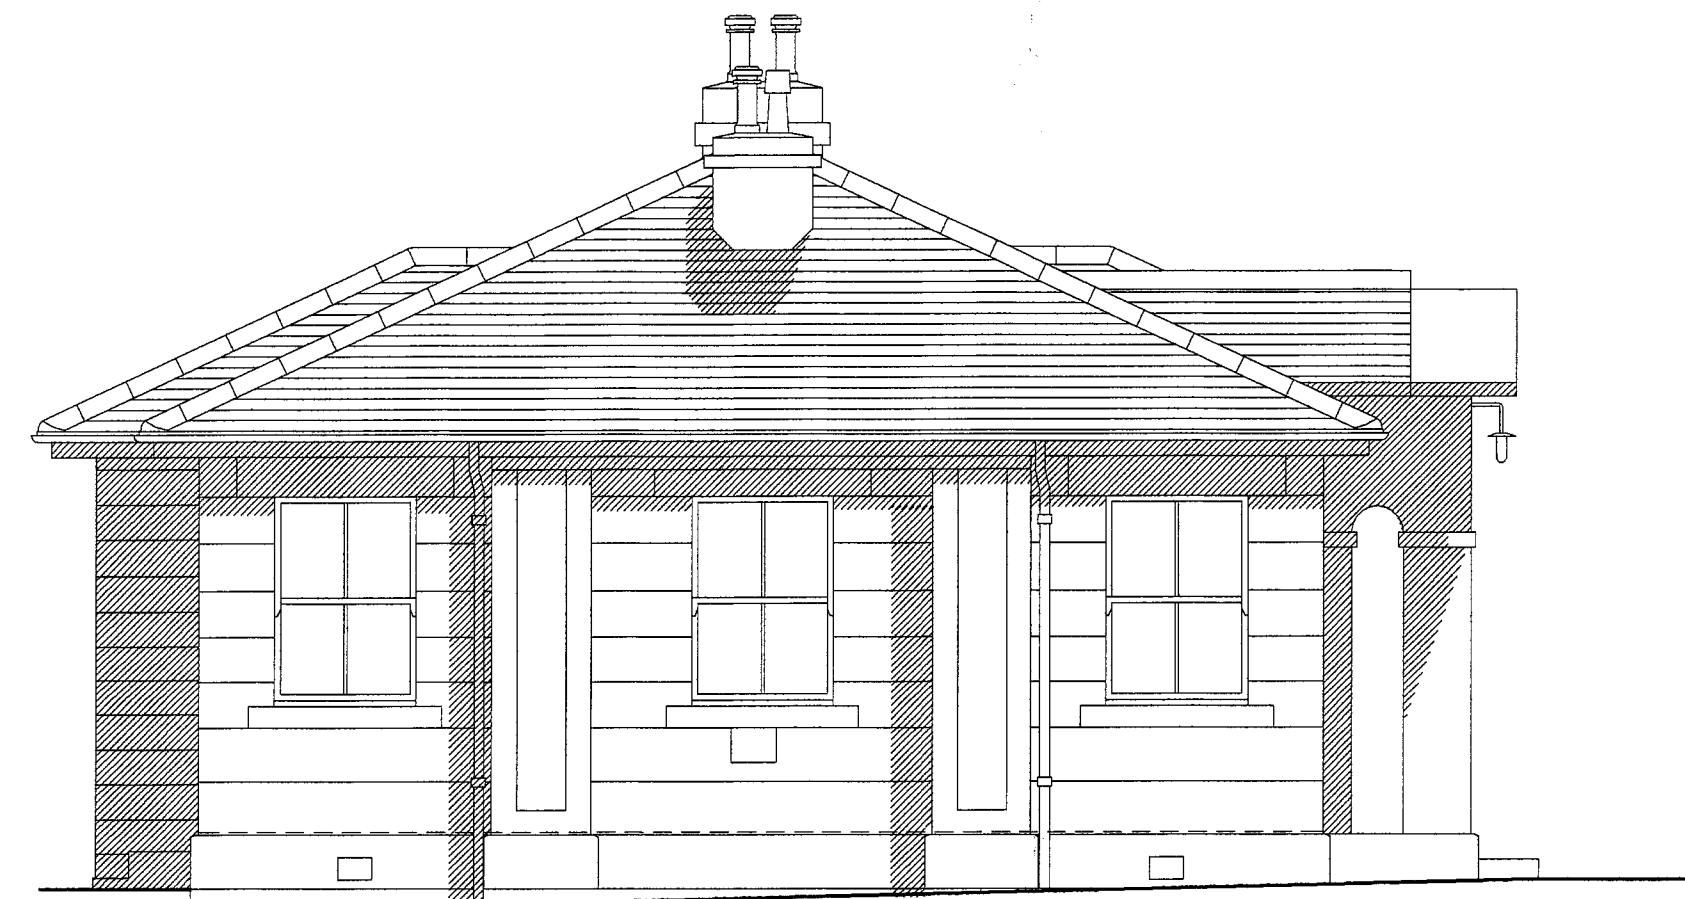

Side Elevation

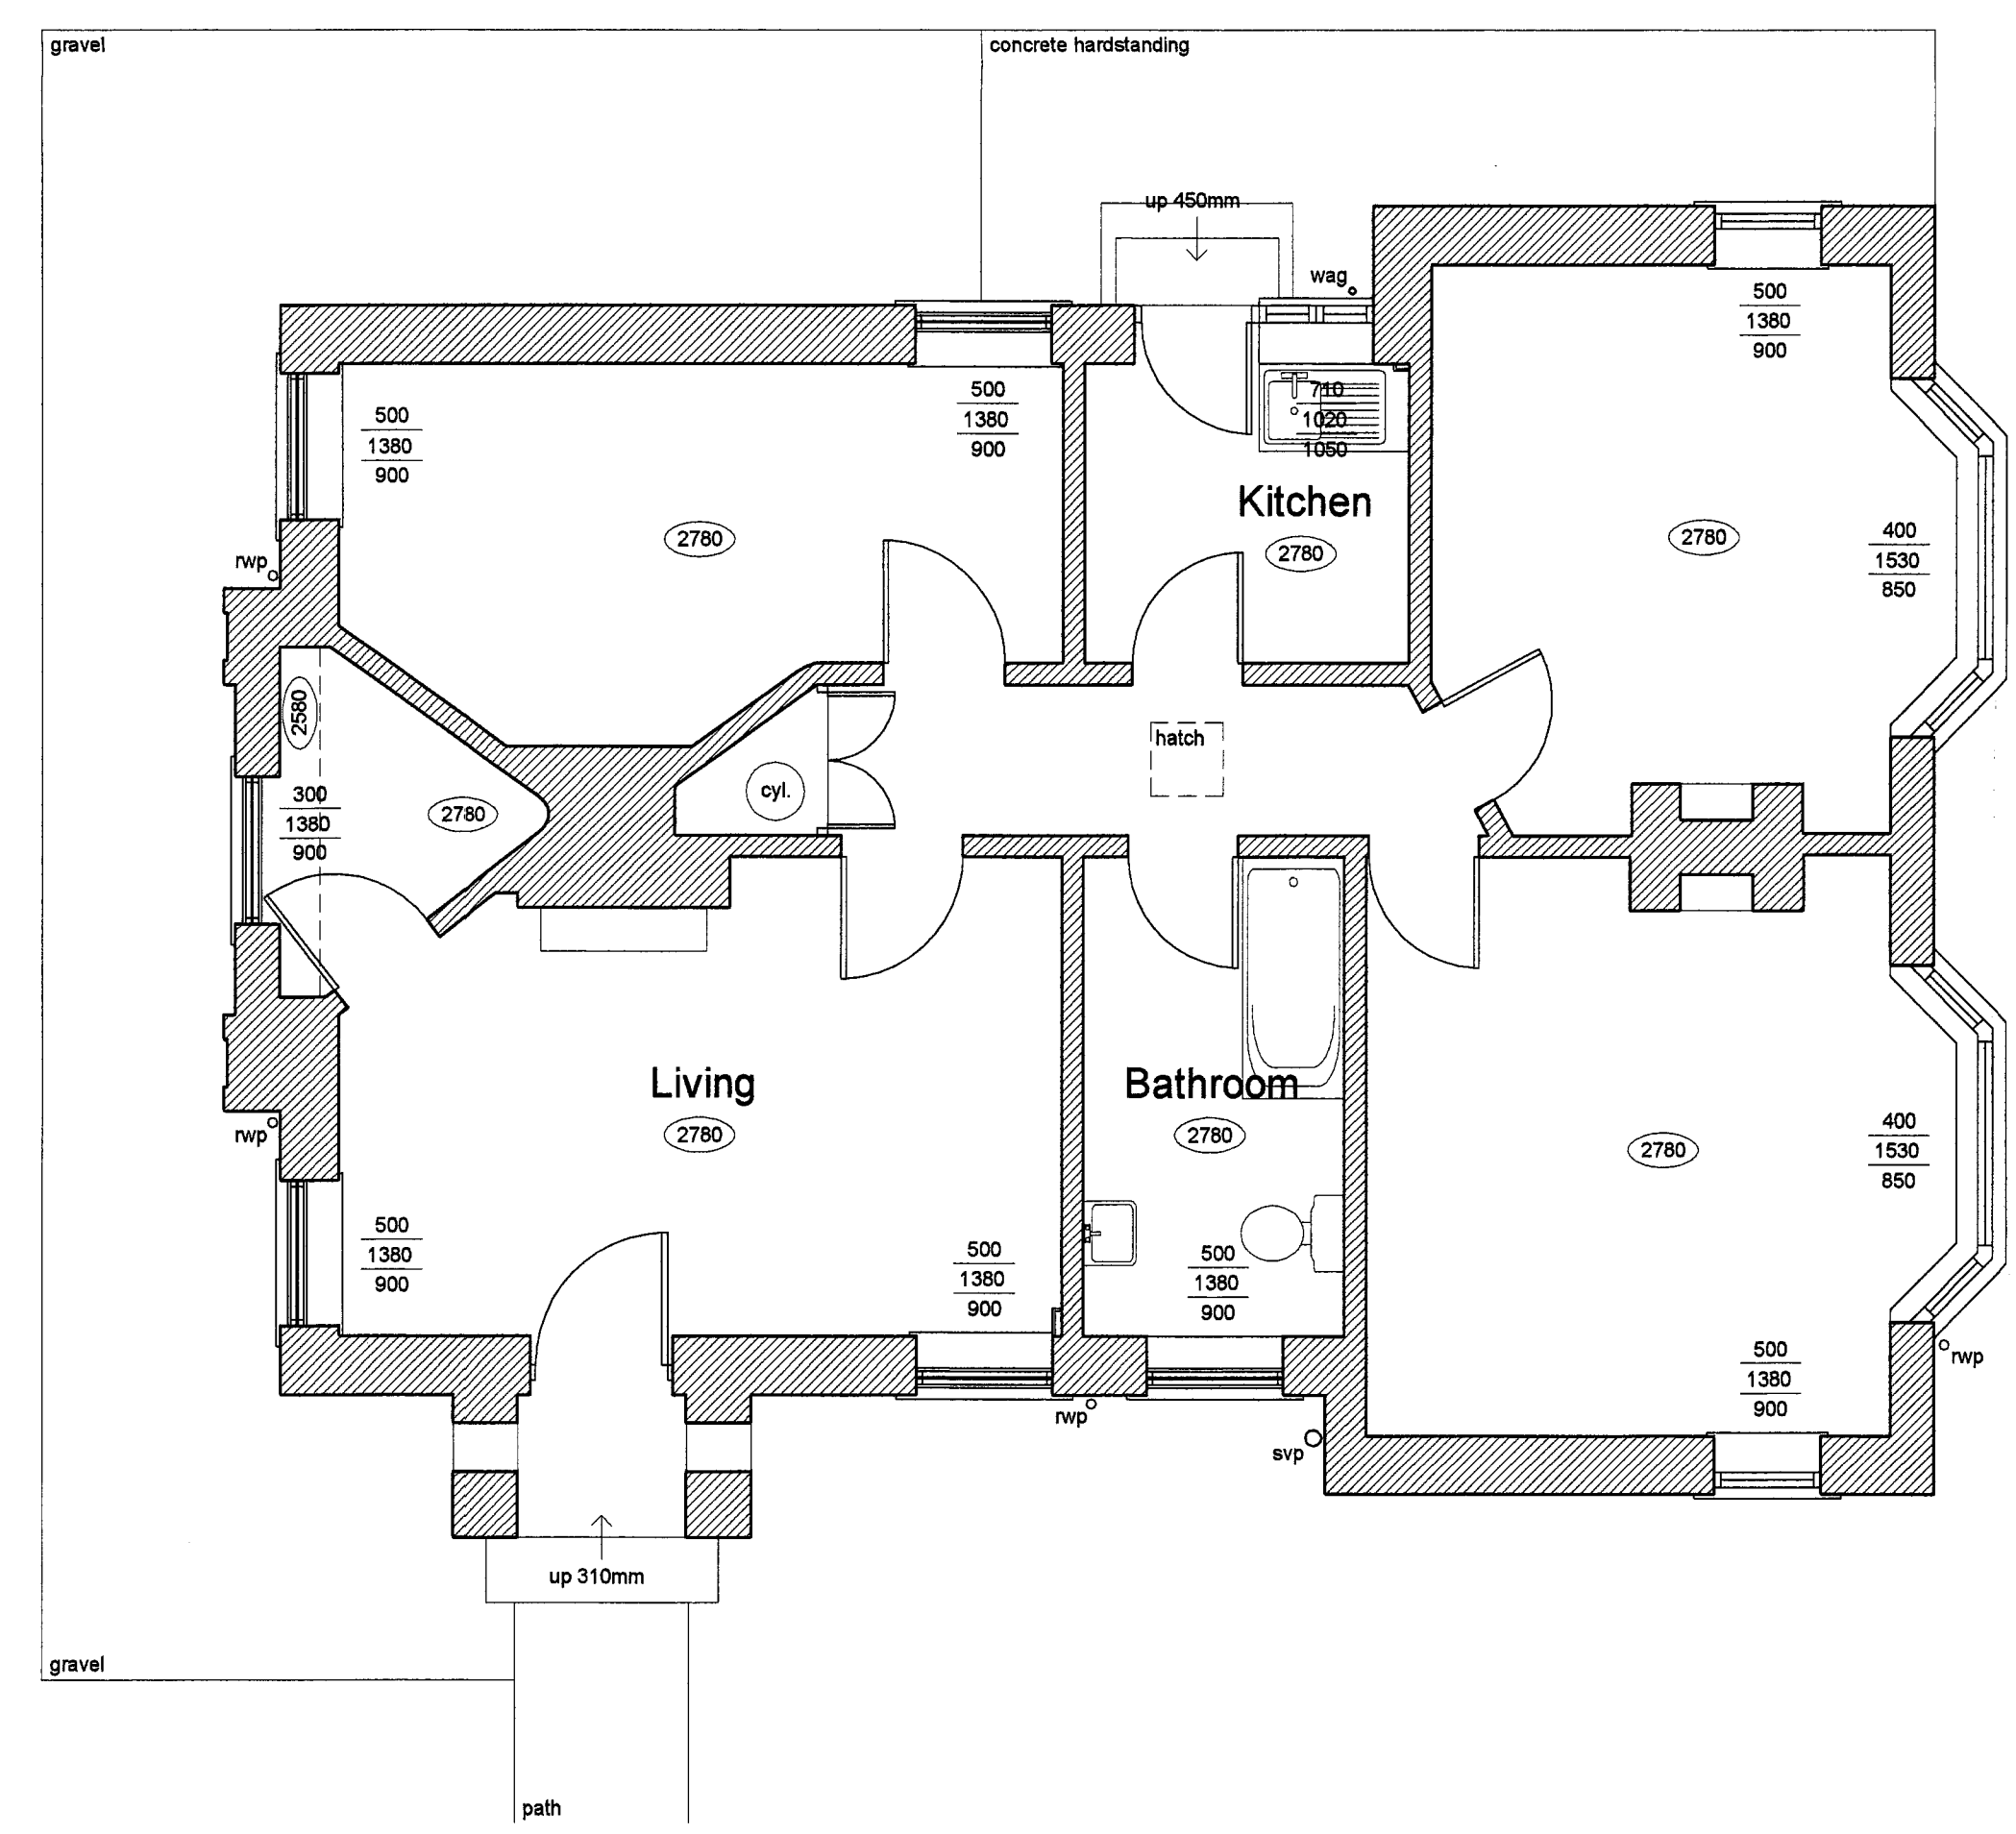

RECEIVED
20 NOV 2007
01/1268

Project	The Knells, Houghton, Carlisle.	Revision	-	Scale	150 / 100
Drawing	As Existing	Job no.		Date	
Detail	Plans & Elevations	Black Box Architects Limited Paton House, Victoria Road Carlisle, Cumbria Tel: 01228 635230 e-mail: mail@blackboxarchitects.com			

